



BIKE ROUTES


ON ROAD BIKE ROUTE

SHARED PATH

PROPOSED SHARED PATH

CROSSING FACILITY

PROPOSED CROSSING FACILITY

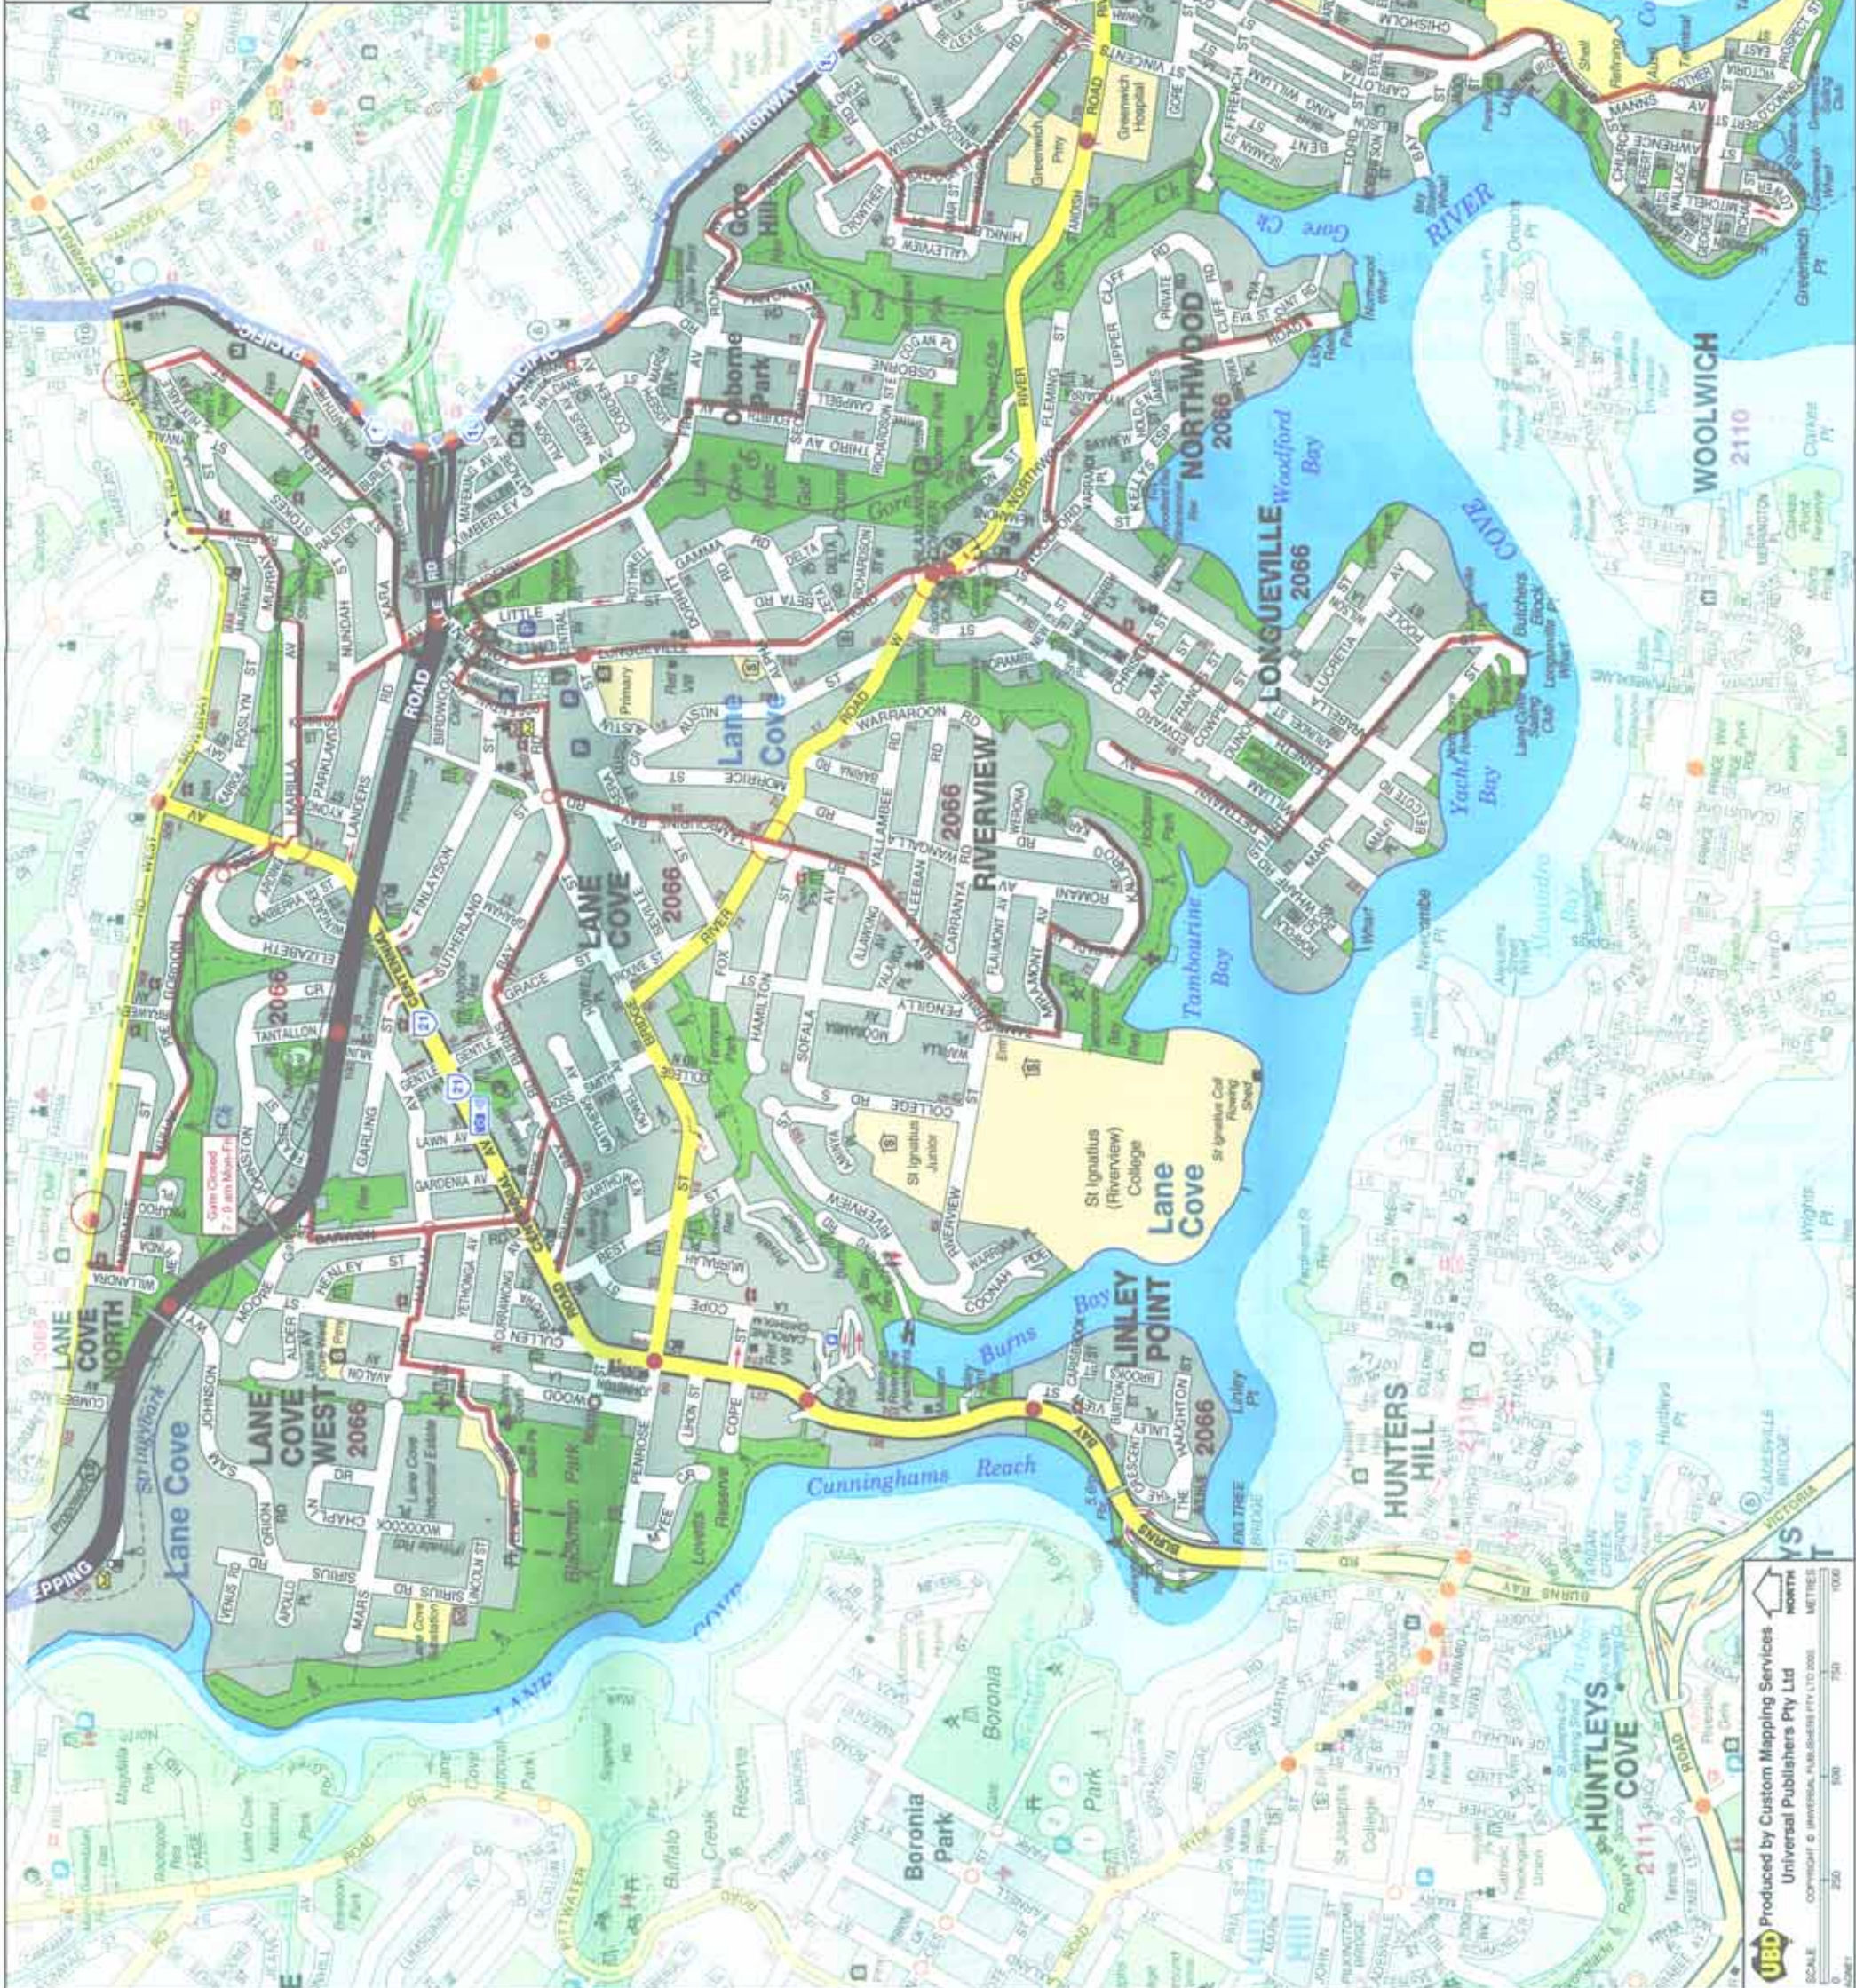

Produced by Custom Mapping Services
 Universal Publishers Pty Ltd
 SCALE 1:50,000
 METRES
 0 250 500 750 1000
 NORTH
 1:50,000
 METRES
 0 250 500 750 1000